
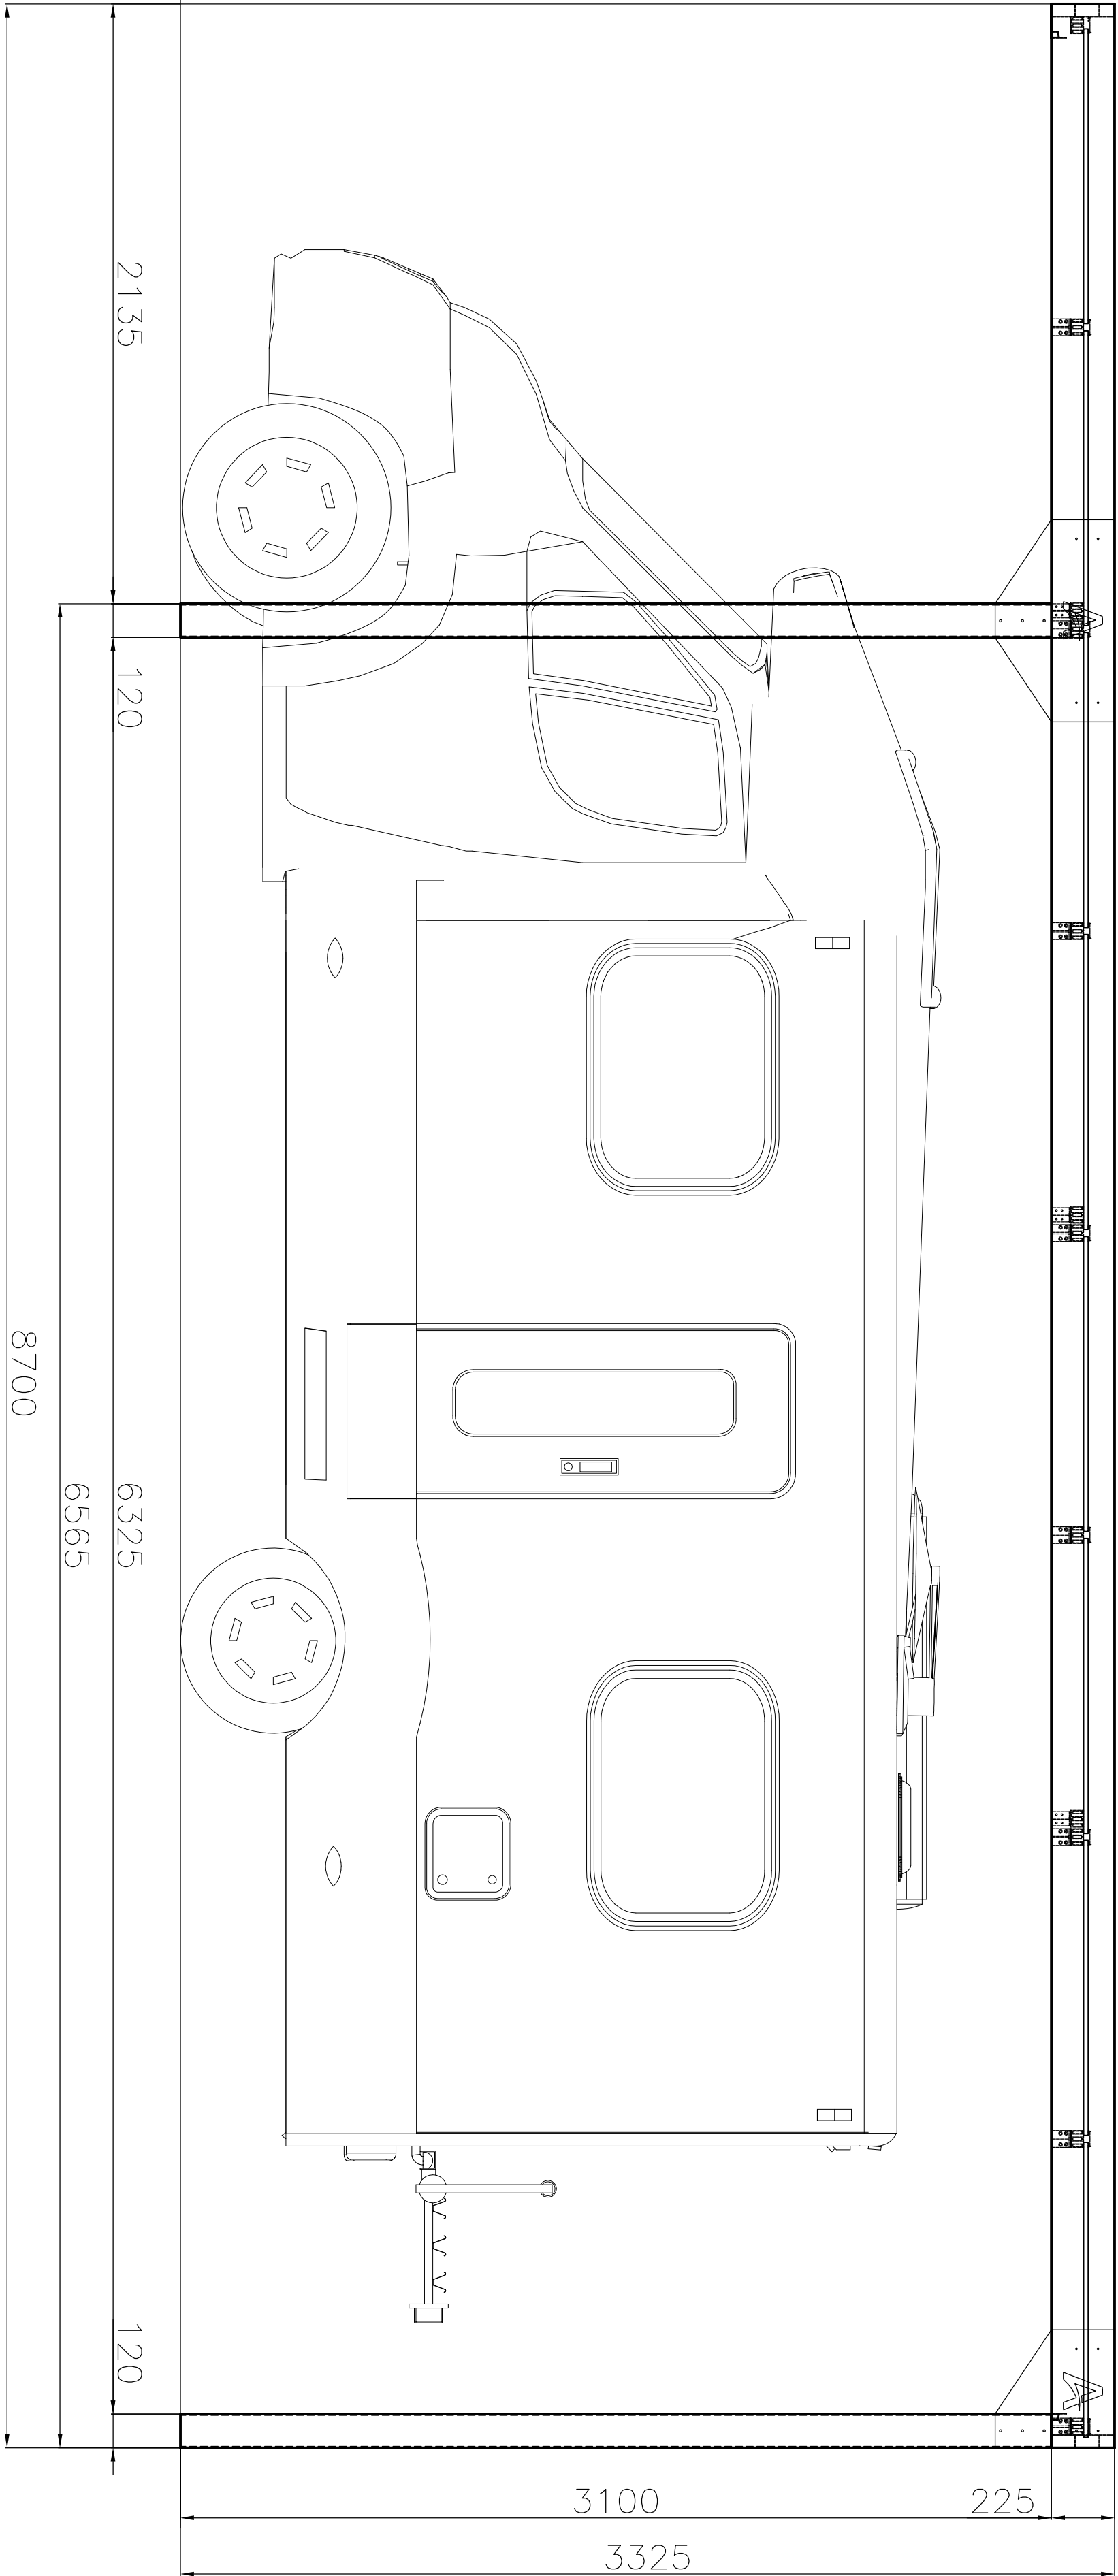


CARPORT - CAMPER XL

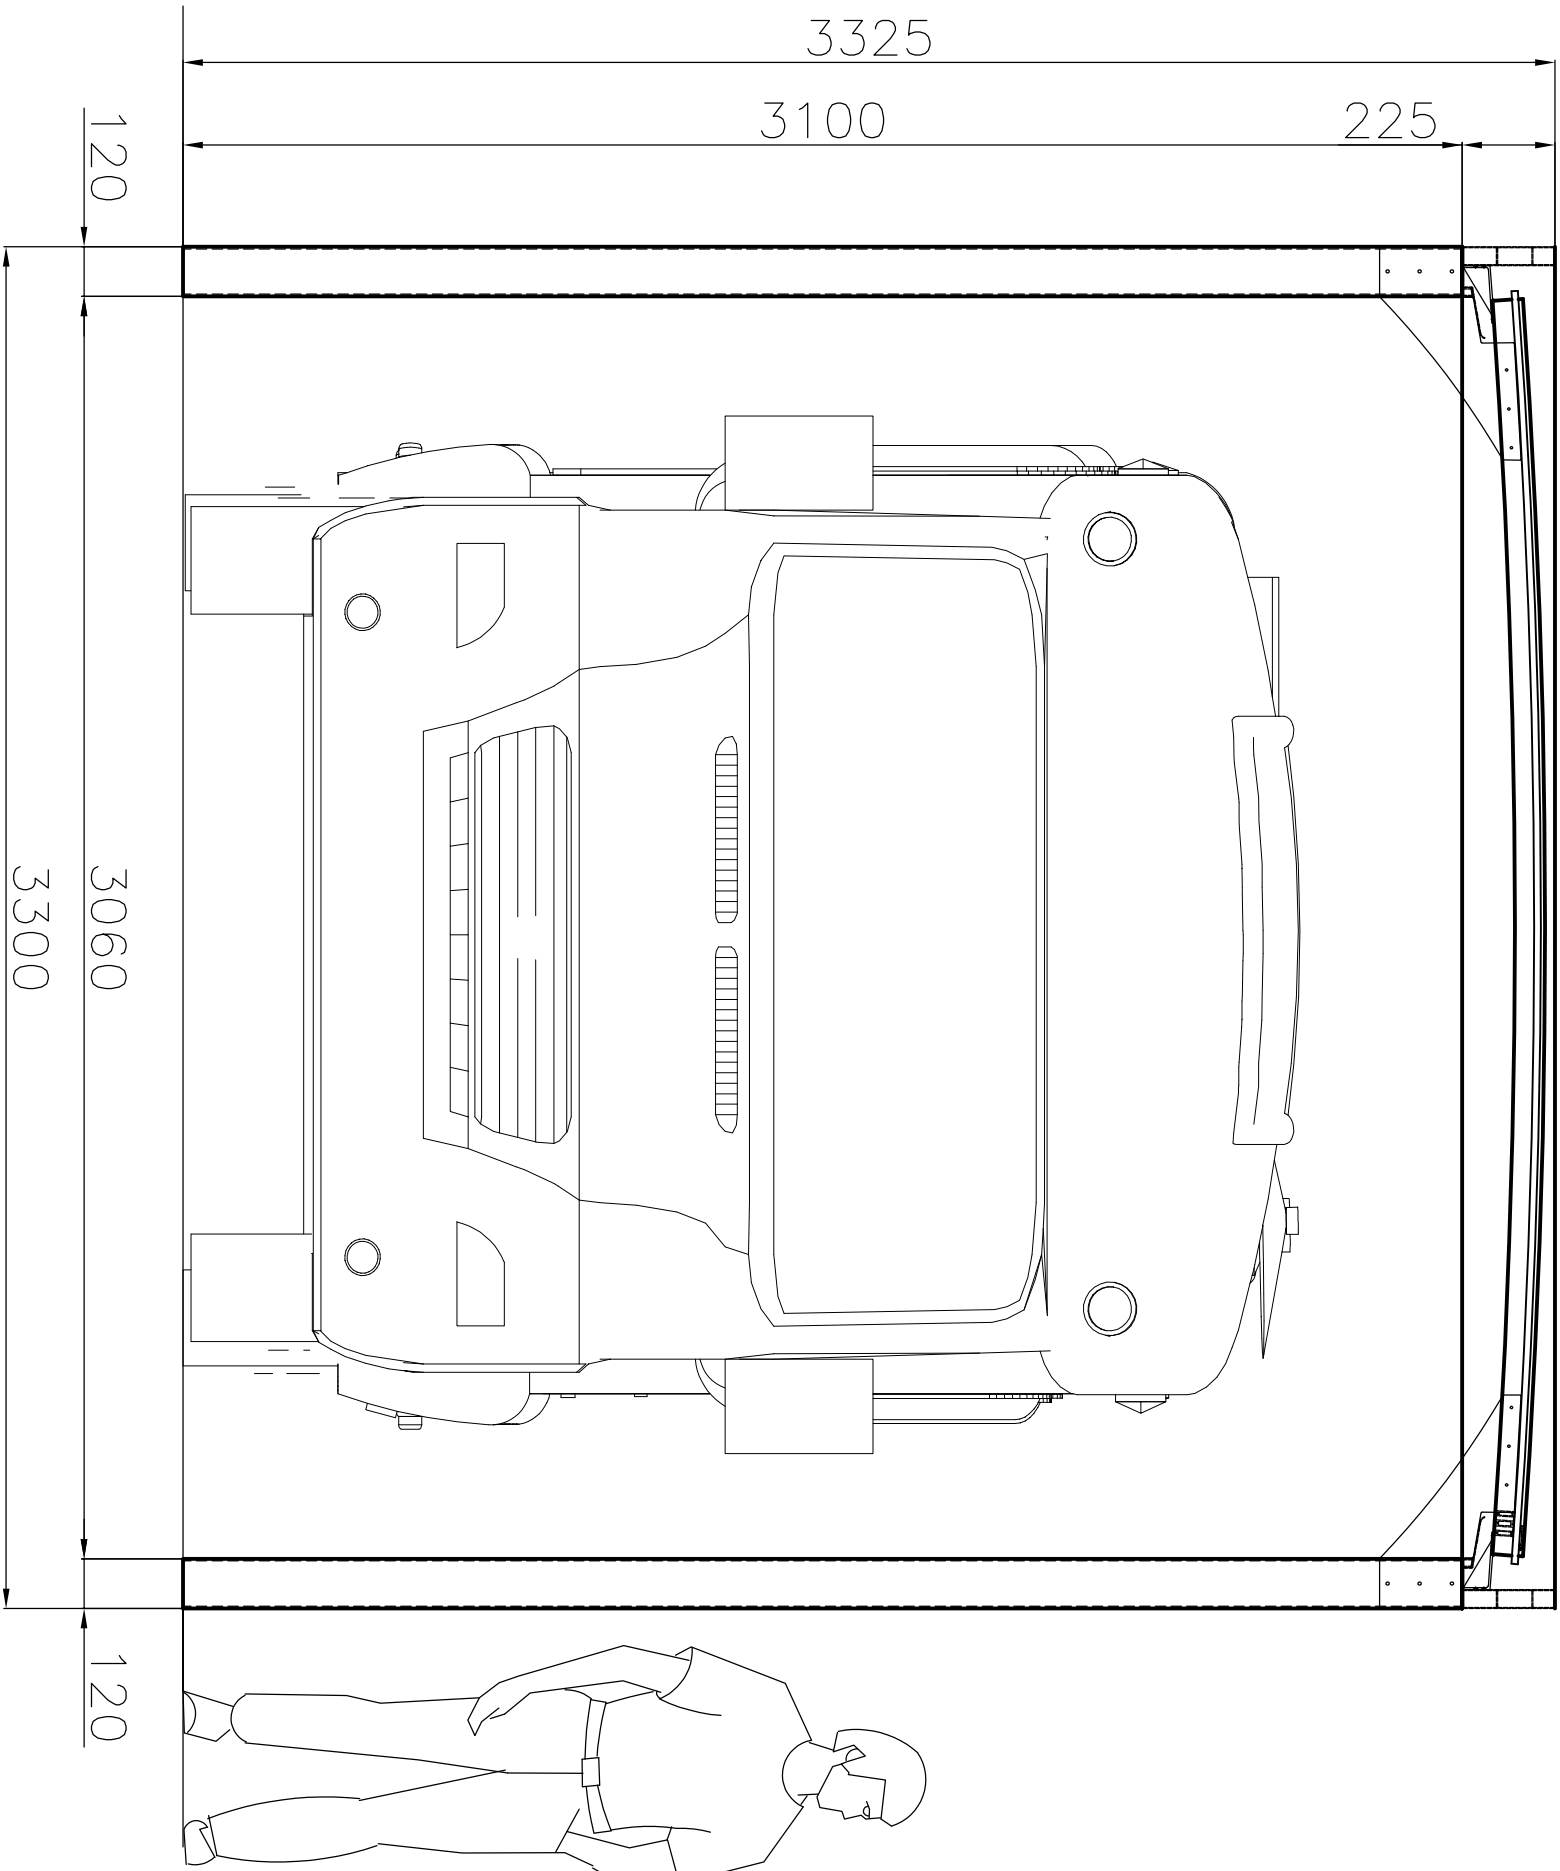

Specifications:

Aluminium structure with polycarbonate in roof

Aluminium profiles: Top roof part - 225 x 120mm

Posts: - 120 x 120 mm

Color: Komaxit powder - Anthracite DB 703

Roof filling: Milky multiwall (6-chamber) 16mm with UV protection

External dimensions: 3300x8700x3325

Internal dimensions: 3060x8700x3100

Total Weight	~ kg	EN
Maximum snow load	~ 115 kg/m ²	x
Maximum wind load	~ 100 km/h	x

LOAD LIMITS ACCORDING TO EUROCODE (EN 1, EN) STANDARD

Alukov

Member of IBC Team

